

DESIGN

Each 4-Way unit shall consist of two double face signs with street name mounted of right angles with set screw mounting

SIZE

Length of sign may be 24", 30", 36" or 42". Width 9" and thickness .091" with 1" X .25" Stiffener along the top and bottom edge.

MATERIAL

Sign shall be anodized aluminum extrusion of 6063T-6 Alloy material with a thickness of .091".

FINISH

Sign face shall be of SCOTCHLITE reflective sheeting. The transparent screen process color shall be as recommended by the reflective sheeting manufacturer. Application of the reflective sheeting to the sign shall be by methods as approved by the reflective sheeting manufacturer.


LETTERING

Street name shall be 5" high capitals. Each name shall be individually laid out to fit either the 24", 30", 36" or 42" space. The letters shall be of the rounded type style conforming with the standard alphabet for highway signs specified by the CALIFORNIA DEPARTMENT OF TRANSPORTATION.

BRACKET ASSEMBLY

The post cap shall be made to mount on 2.5" I.D. Galvanized pipe and shall be cast anodized aluminum with drill through bracket to securely hold sign from twisting and shall be secured to the pipe with set screws.

Double signs shall be mounted with cross drill through bracket.

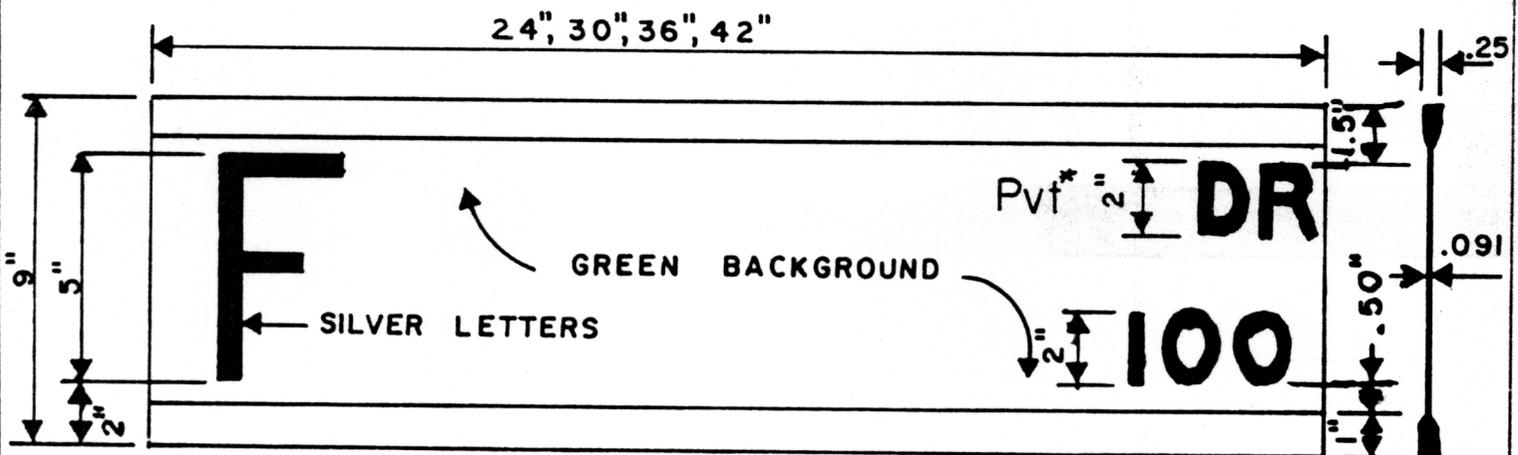

*Add "Pvt" For private streets.

CITY OF COSTA MESA

CALIFORNIA

PUBLIC SERVICES DEPARTMENT

STREET NAME SIGN - TYPE A

MASTER PLAN HIGHWAY INTERSECTION

APPROVED

BDMattern

DIRECTOR OF PUBLIC SERVICES

3/15/79

DATE

DRAWN L.B.F.

SCALE NONE

STD. DWG. NO

712

REV. 12/15/85