


PLANTED MEDIAN DETAIL

ALTERNATE PLANTED MEDIAN DETAIL

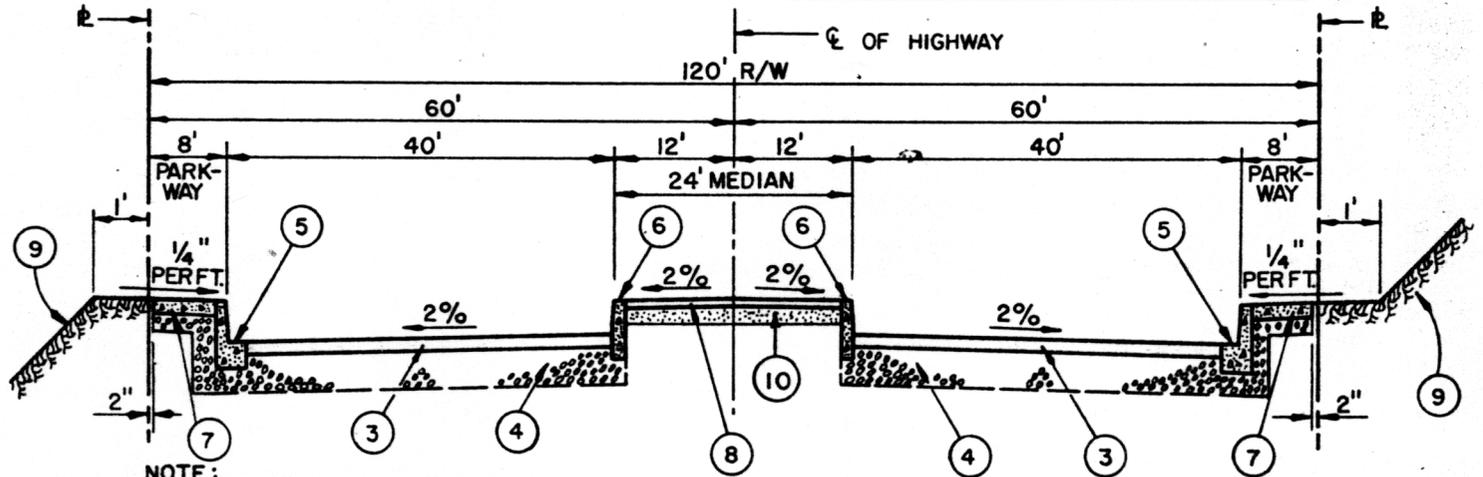

NOTE:

- ① TYPE "B" CURB PER STD. DWG. NO. 311.
- ② 8" THICK PCC (520-C-2500) WALL AND SIDEWALK, WITH 20 MIL PLASTIC PLACED ON EXIST. AC AND ALONG VERTICAL EDGE OF STRUCTURAL SECTION.
- ③ ASPHALTIC CONCRETE PAVEMENT (6" THICKNESS). ACTUAL THICKNESS TO BE DETERMINED AFTER ROUGH GRADING. AC SHALL BE TYPE III AR 4000.
- ④ CRUSHED AGGREGATE BASE (12" THICKNESS). ACTUAL THICKNESS TO BE DETERMINED AFTER ROUGH GRADING.
- ⑤ TYPE "C-8" CURB & GUTTER PER STD. DWG. NO. 312.
- ⑥ TYPE "A" CURB PER STD. DWG. NO. 311, WITH 20 MIL PLASTIC PLACED ALONG BACK SURFACE, SEE DETAIL FOR PLANTED MEDIAN.
- ⑦ 4" P.C.C. SIDEWALK PER STD. DWG. 412.
- ⑧ 4" P.C.C. WITH BROOM FINISH SEE DETAIL FOR PLANTED MEDIAN. SLOPE 1% IN TURN POCKET AREA.
- ⑨ SLOPE TO FIT EXISTING CONDITIONS AND TYPE OF SOIL: 1 1/2:1 CUT; 2:1 FILL
- ⑩ 4" SAND. SEE DETAIL FOR PLANTED MEDIAN.
- ⑪ PLANTED AREA PER REQUIREMENTS OF LEISURE SERVICES DEPT. TERMINATE AT (2/3)L IN PARABOLIC FLARE AND (1/3)L IN PARABOLIC TRANSITION.

CITY OF COSTA MESA CALIFORNIA PUBLIC SERVICES DEPARTMENT	TYP. SECTION-MAJOR HIGHWAY 14' AND 24' MEDIAN	DRAWN <u>J.C.B.</u> SCALE <u>NONE</u>
	APPROVED <u>BDMattern</u> DATE <u>12/13/85</u> <small>BRUCE D. MATTERN R.C.E. 19388</small>	STD. DWG. NO. <u>111</u>

REV.: